


# Winterhay Lane Recreation Ground

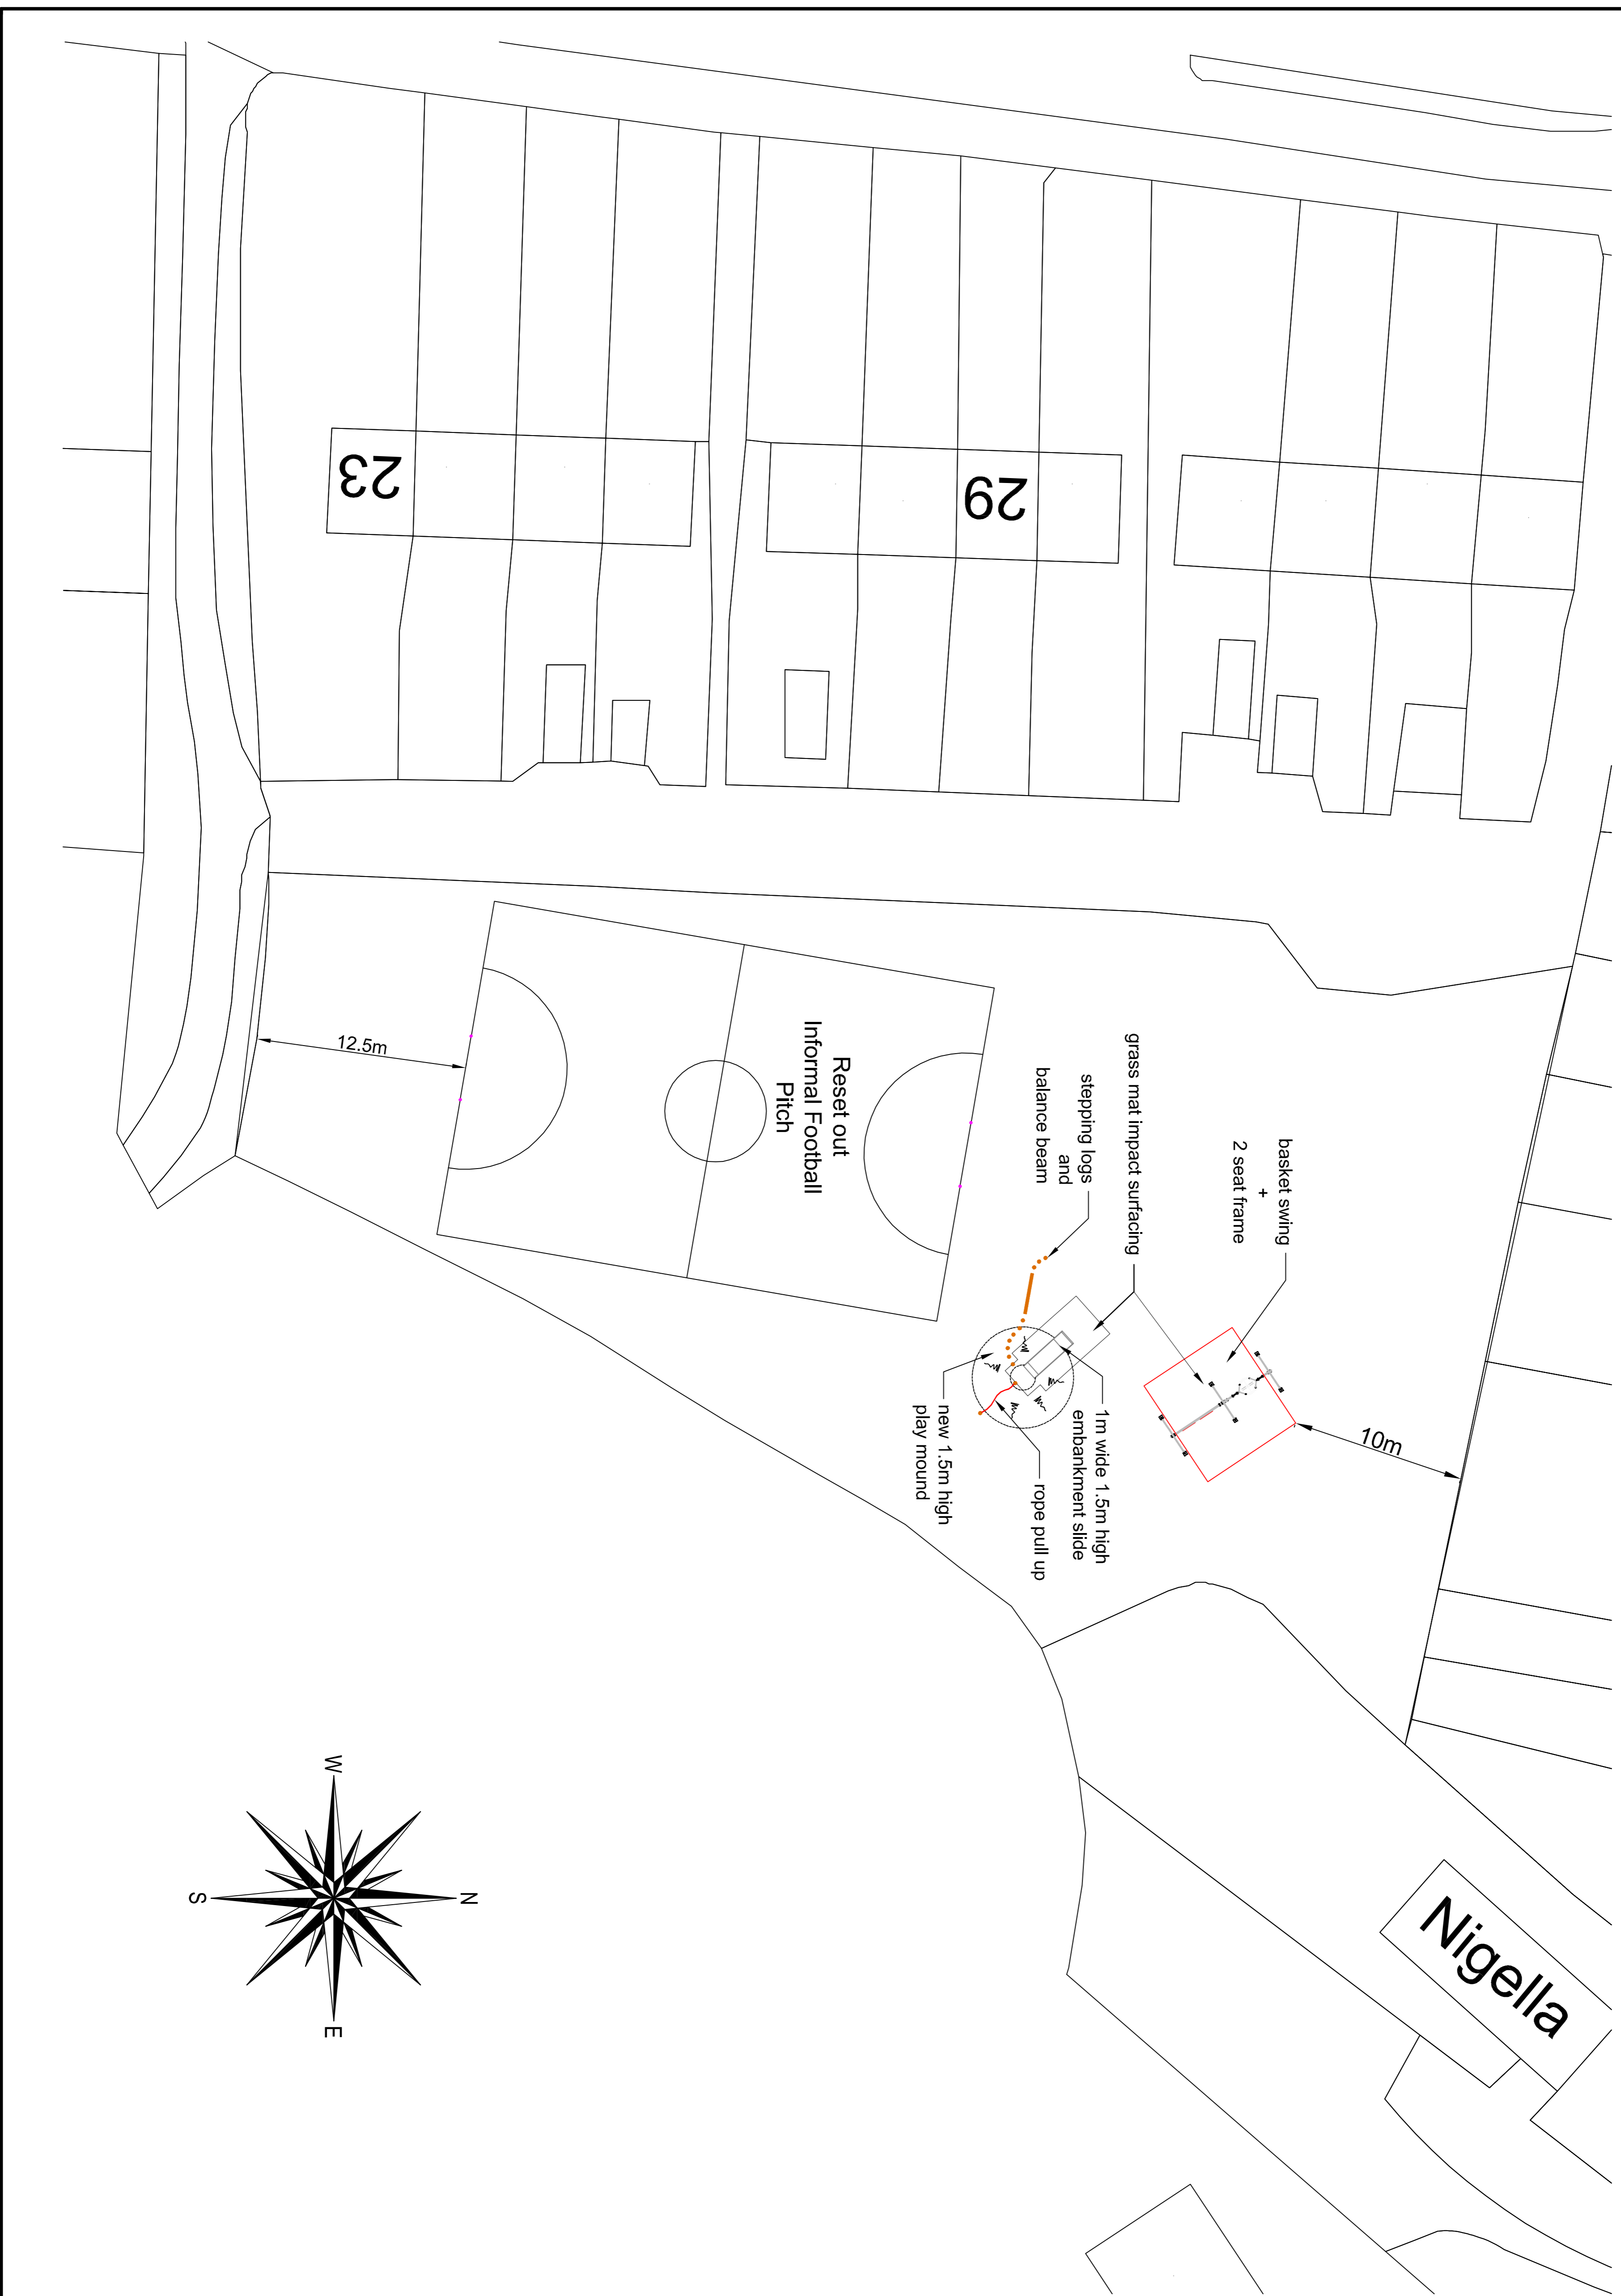

**NOTES:**

This document and its contents are the copyright of the designer. Any party receiving this document does so in confidence and agrees that information contained herein shall not be published in whole or in part or disclosed to others without the express prior written consent of South Somerset District Council.

All dimensions are to be checked on site.

No works included herein are to proceed to construction without the express approval of the designer.

In implementation all works are to comply with current relevant building regulations and international standards.

Client: Ilminster Town Council	
Job Title: Winterhay Lane Recreation Ground Improvements	
Drawing Title: General Arrangement	
Scale: 1:200	
Drawn by: Robert Parr MBA, NDH, MCIMSPA	
DWG No. WL-1-Rev/A	Date: 18th January 2015